


1 NORTH ELEVATION
SCALE: 1/4"=1'-0"

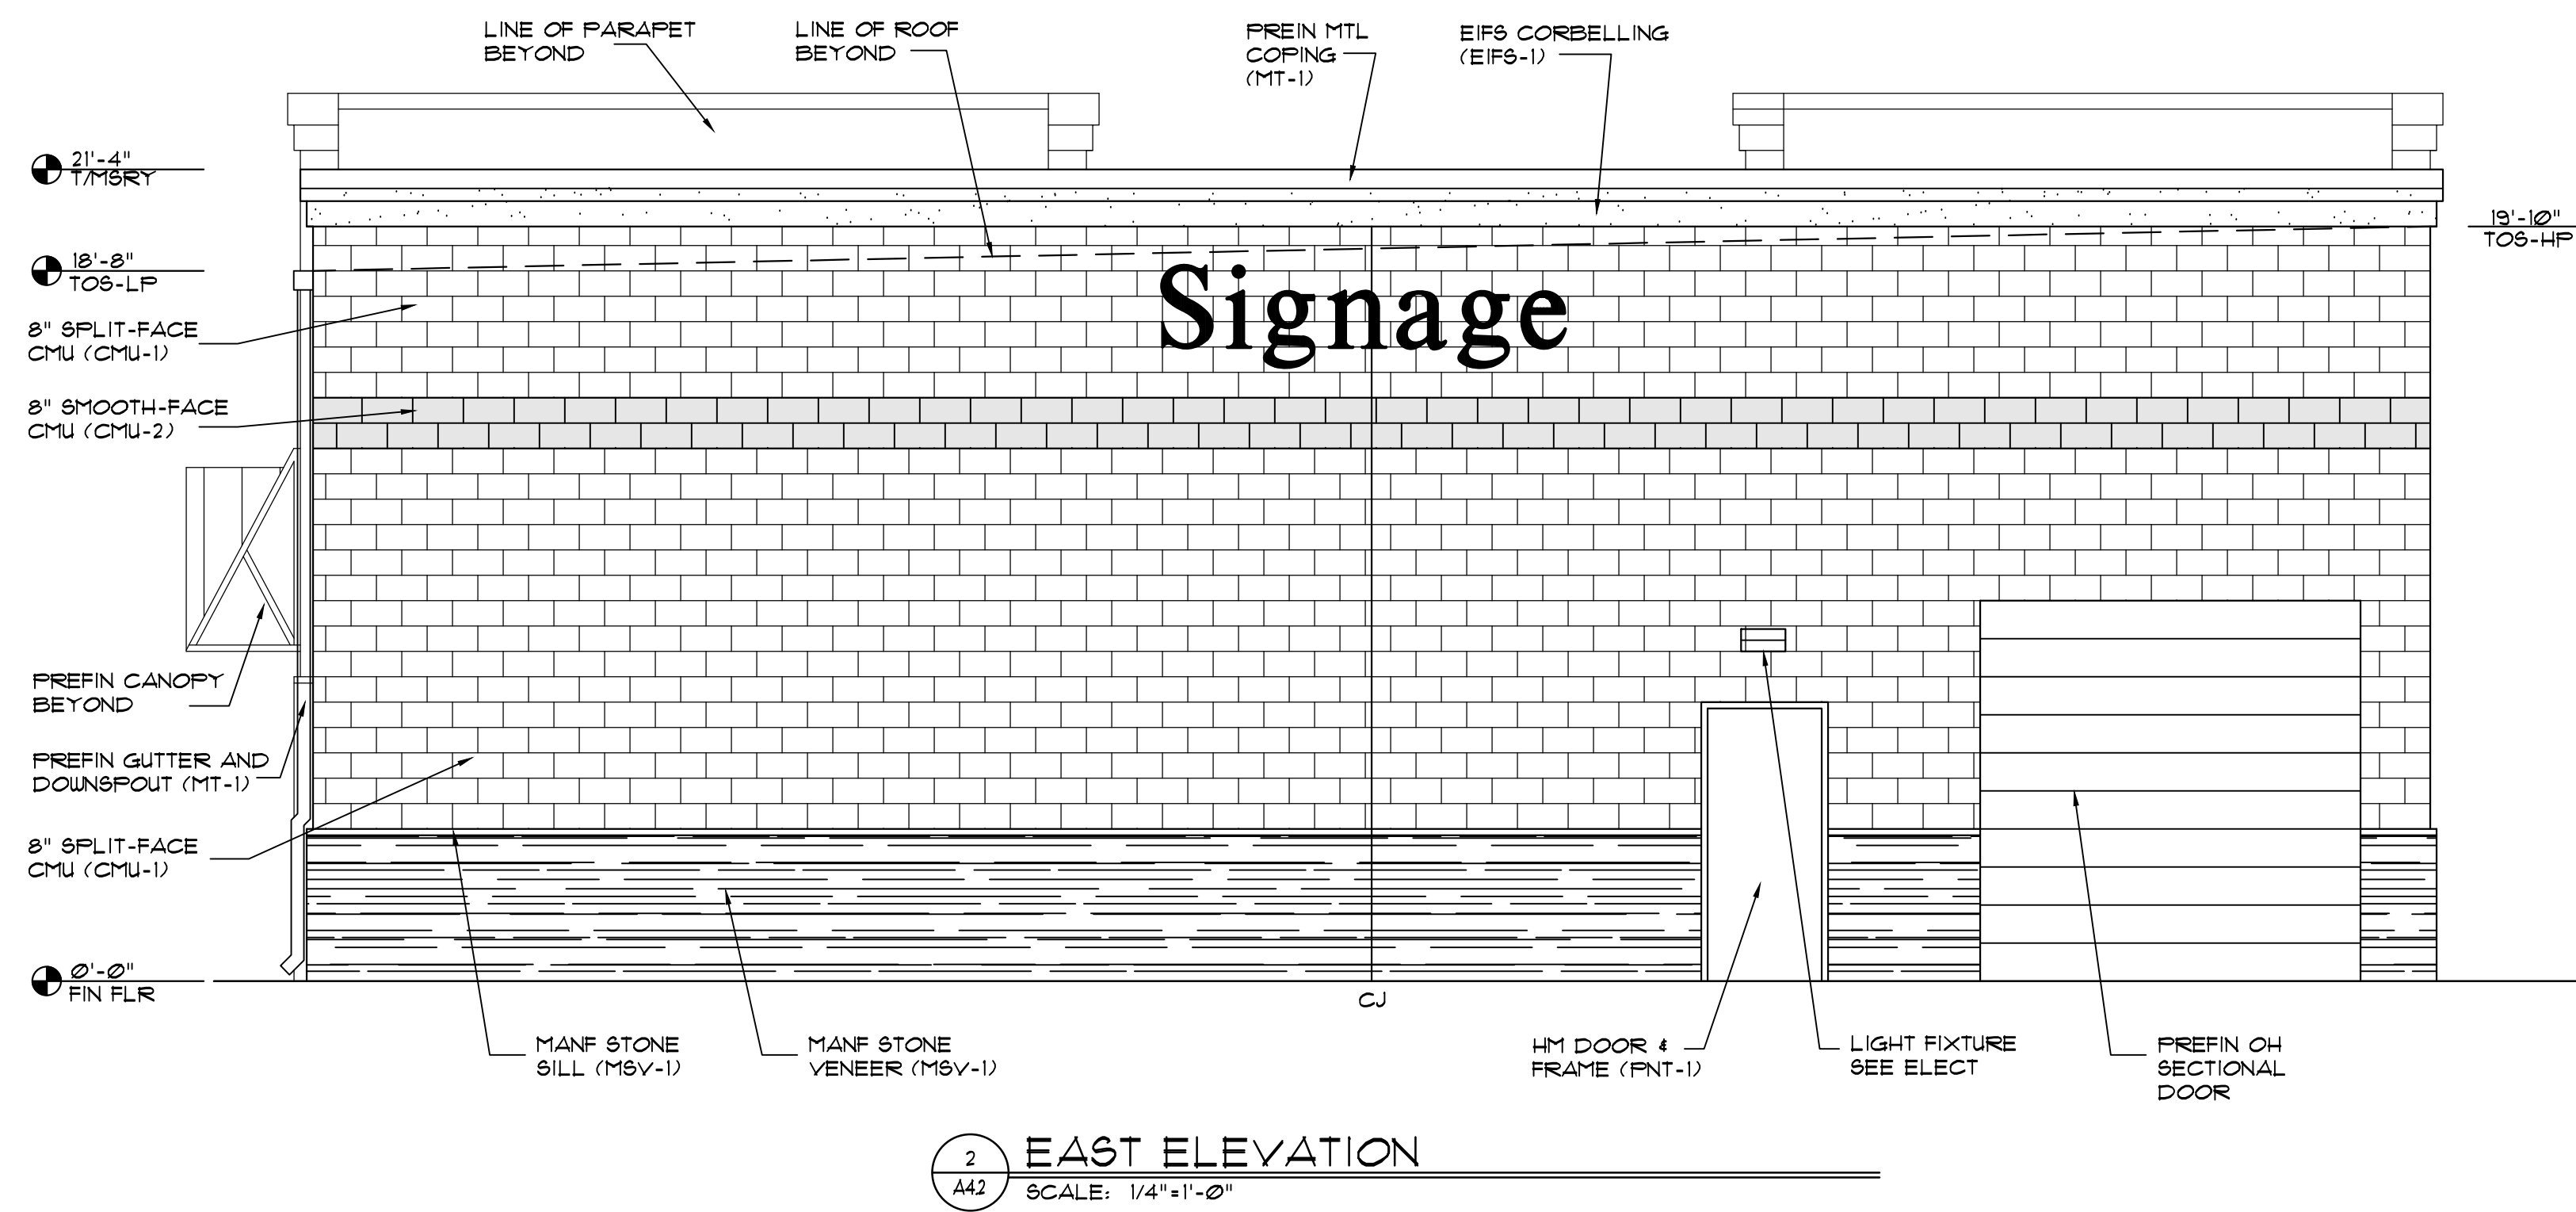

2 EAST ELEVATION
SCALE: 1/4"=1'-0"

NOT ISSUED FOR CONSTRUCTION

THESE DRAWINGS AND DESIGNS ARE THE PROPERTY OF STINARD ARCHITECTURE INC. AND SHALL NOT BE REPRODUCED WITHOUT THE ARCHITECT'S PERMISSION. THEY WERE PREPARED FOR USE ON THIS SPECIFIC DATE AND ARE NOT SUITABLE FOR USE ON A DIFFERENT SITE OR AT A LATER DATE. ALL DIMENSIONS MUST BE AS SHOWN ON THESE DRAWINGS AND DISCREPANCIES BEFORE PROCEEDING WITH CONSTRUCTION. DO NOT SCALE DRAWINGS.

Brant Jones Automotive
Commerce Drive
Bartow County
City of Adairsville

STINARD ARCHITECTURE INC.
CARTERSVILLE, GA 30120
212 S. ERMAH STREET
770-425-7400 (F) 770-425-7400
STINARDARCH.COM

ISSUE: NOT FOR CONSTRUCTION REVISIONS:

PROJECT NUMBER	201949
DATE	12-6-19

SHEET NUMBER
A4.2