




REVISIONS	

Ray Underwood, Architect
 5031 Warm Springs Road
 Columbus, Georgia 31909
 706-562-8896 fax 706-562-8897

New Building
 For
 AgGeorgia Farm Credit, ACA
 Cartersville, Georgia

JOB # 03156
 FEBRUARY 24, 2004
 FLOOR PLAN
 CONSTRUCTION

Sheet
 A-1
 OF

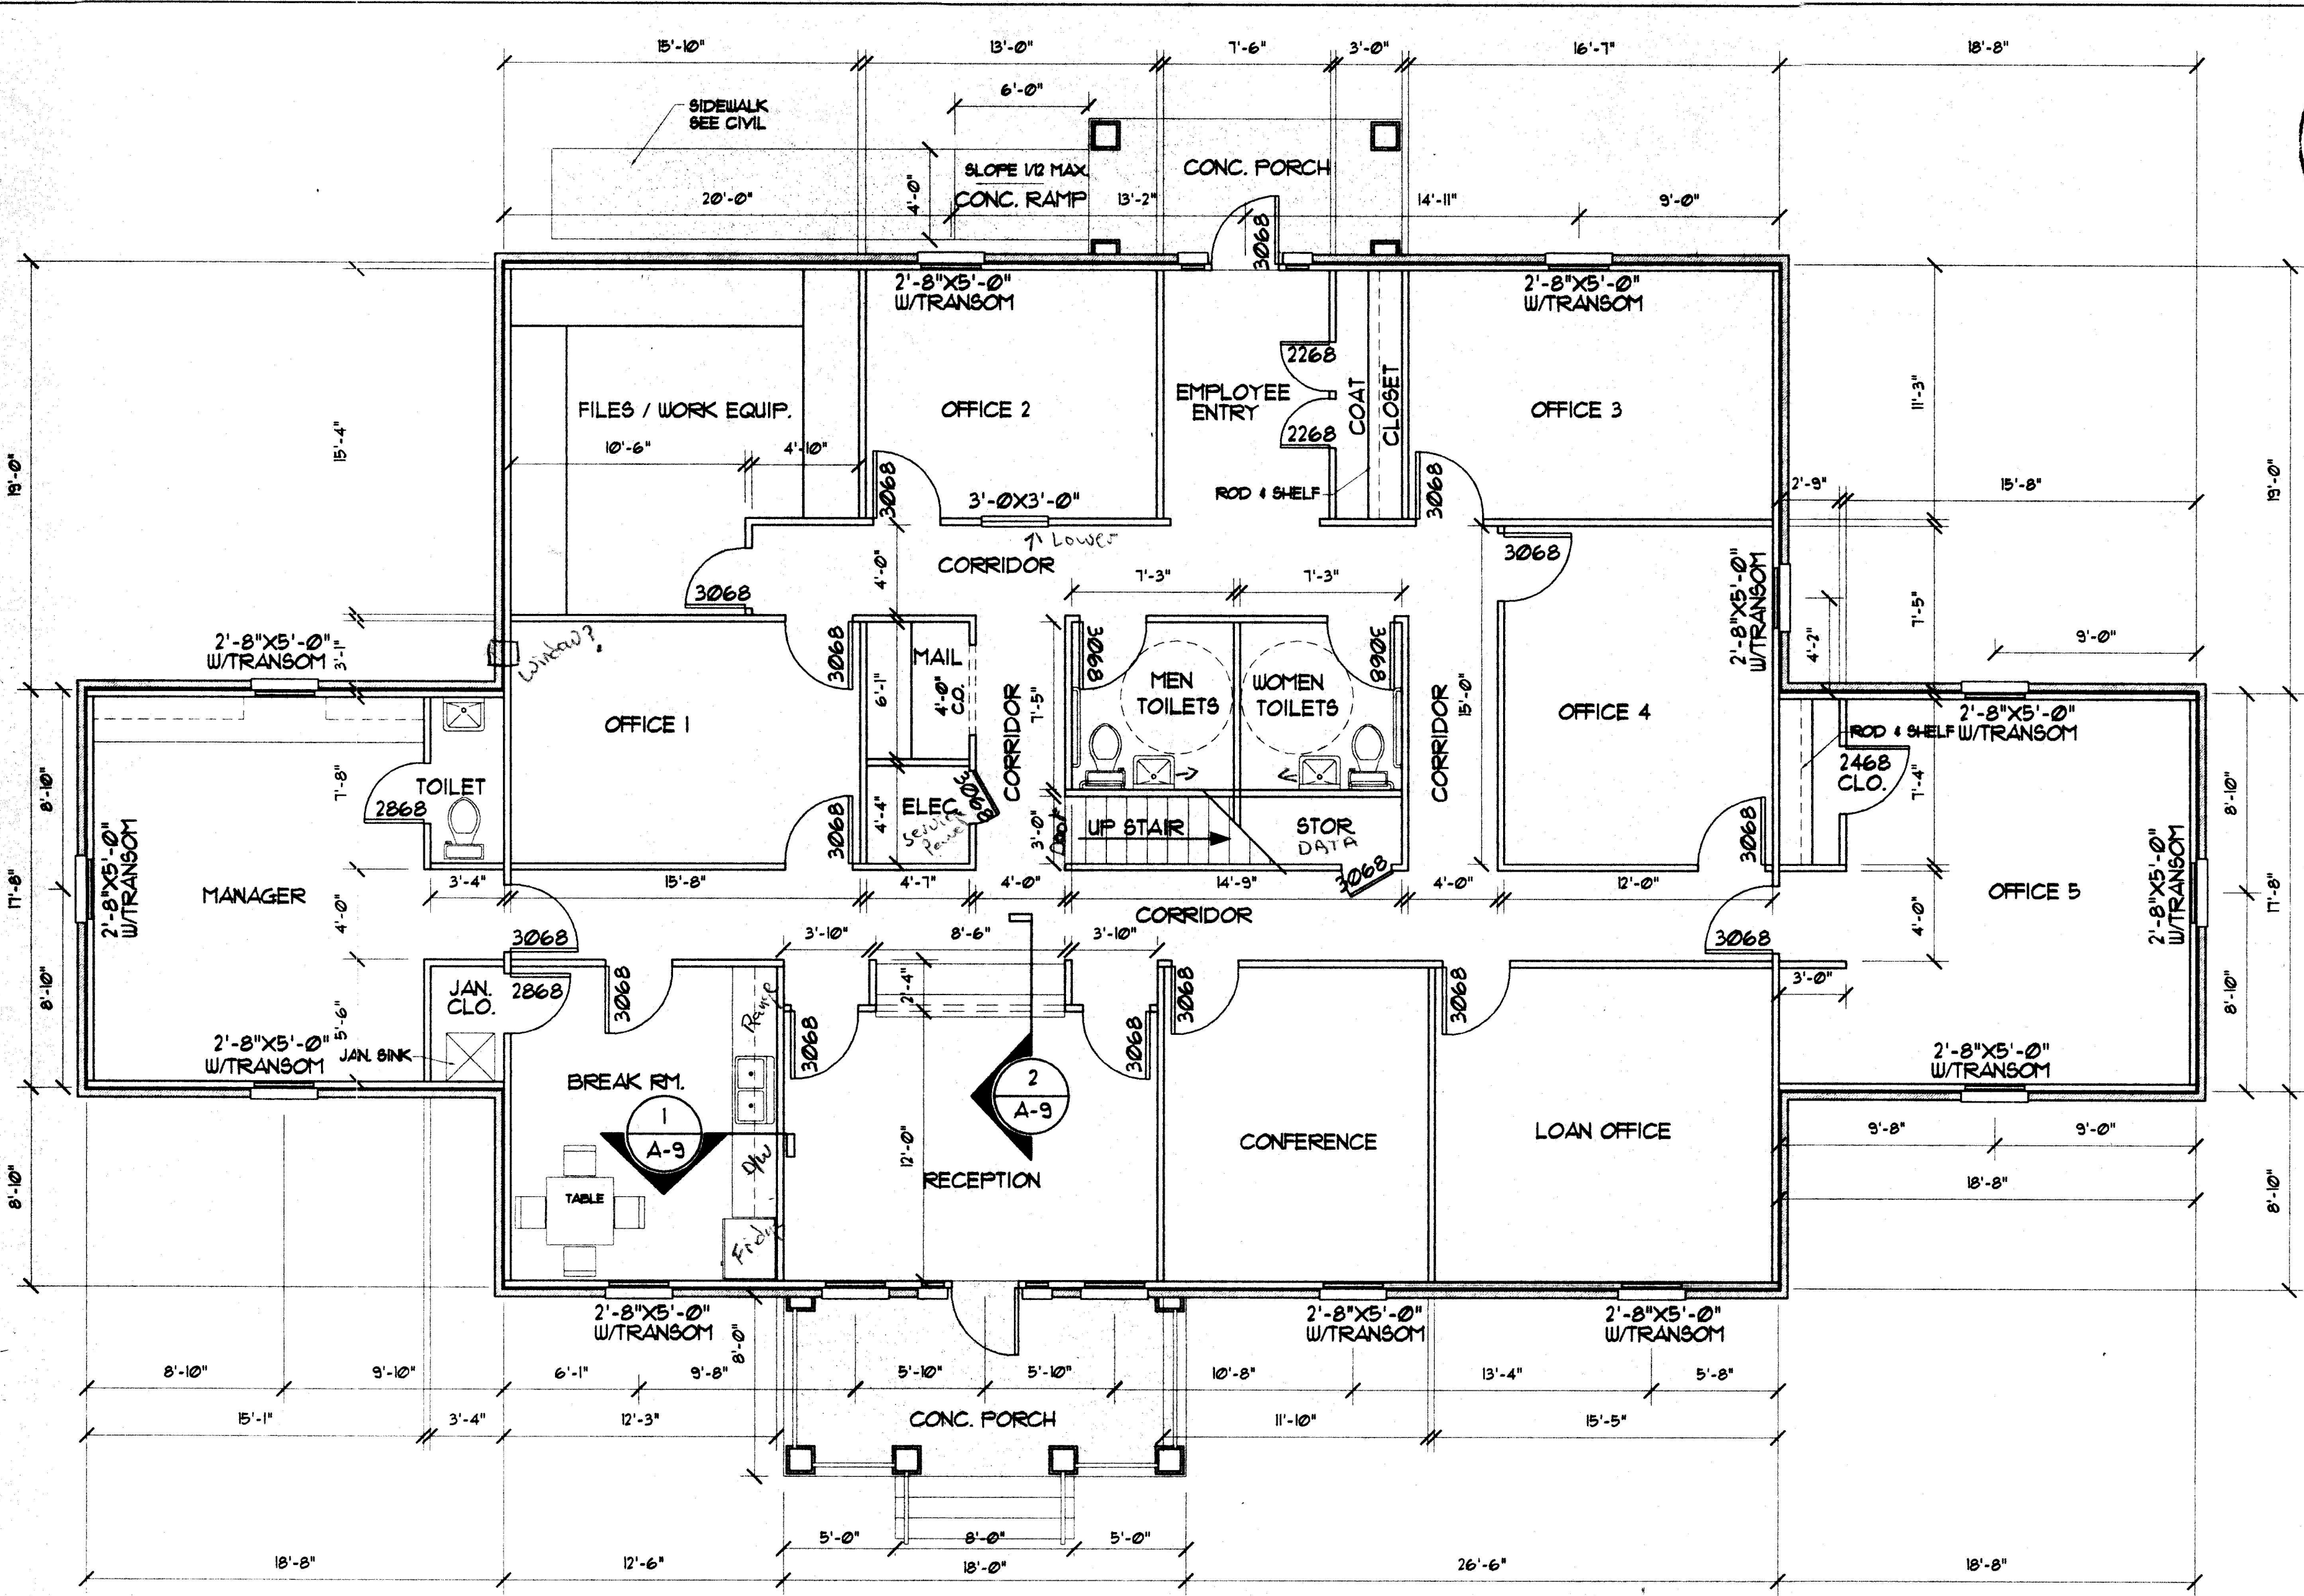

1 FLOOR PLAN
 A-1 SCALE: 3/16"=1'-0"

GENERAL NOTES

- ALL WORK SHALL BE IN ACORDANCE WITH ALL STATE AND LOCAL BUILDING CODES AND ORDINANCES.
- CONTRACTOR TO VERIFY ALL DIMENSIONS AND CONDITIONS AND TO NOTIFY ARCHITECT OF ANY DISCREPANCIES PRIOR TO BEGINNING WORK.
- ALL MECHANICAL, ELECTRICAL, PLUMBING AND SITE WORK IS TO BE COORDINATED WITH THE INFORMATION SHOWN HERE.