

NOT ISSUED FOR CONSTRUCTION

THESE DRAWINGS AND DESIGNS ARE THE PROPERTY OF STINARD ARCHITECTURE, INC. AND SHALL NOT BE REPRODUCED WITHOUT THE ARCHITECT'S PERMISSION. THEY WERE PREPARED FOR USE ON THIS SPECIFIC PROJECT AND ARE NOT SUITABLE FOR USE ON A DIFFERENT SITE OR AT A LATER DATE. ALL DIMENSIONS MUST BE AS SHOWN ON THESE DRAWINGS AND DISCREPANCIES MUST BE NOTICED AND DISCREPANCIES BEFORE PROCEEDING WITH CONSTRUCTION. DO NOT SCALE DRAWINGS.

Brant Jones Automotive
 Commerce Drive
 Bartow County
 City of Adairsville


STINARD ARCHITECTURE INC.
 CARTERSVILLE, GA 30120
 212 S. BRAYLIN STREET
 770-425-7400 (F) 770-425-7400
 STINARDARCH.COM




ISSUE: NOT FOR CONSTRUCTION REVISIONS:

PROJECT NUMBER
201949
 DATE
12-6-19

SHEET NUMBER
A4.1

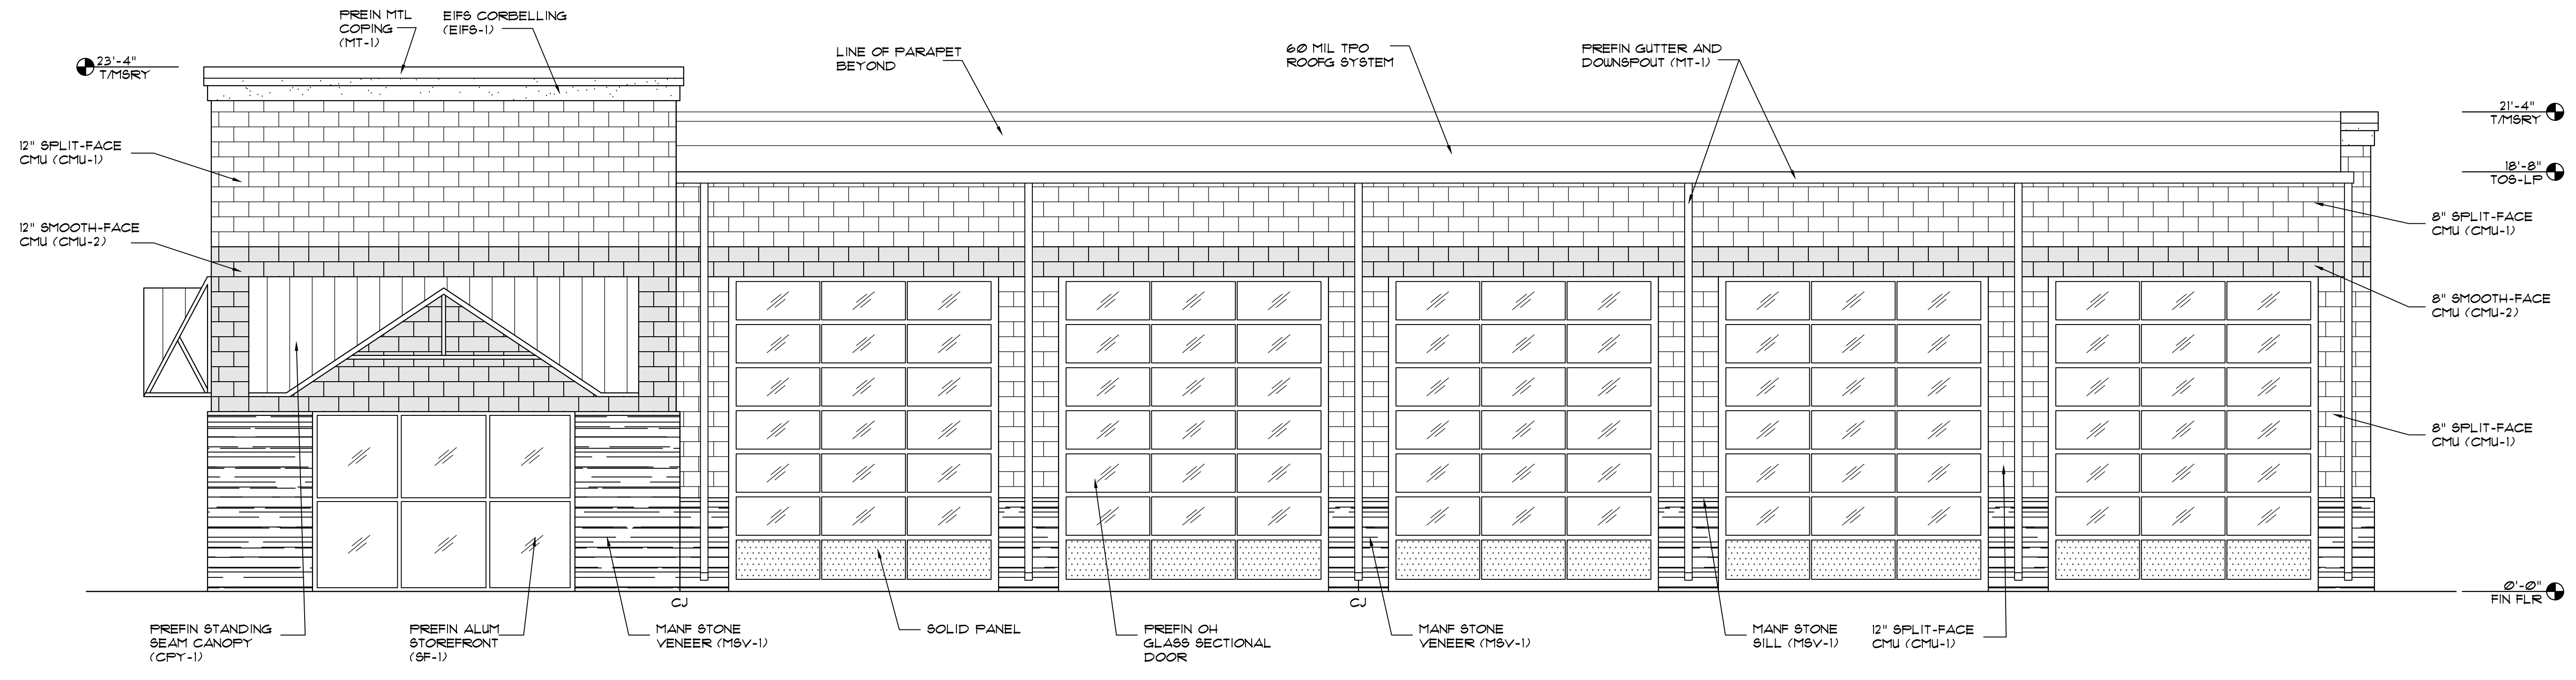

1 SOUTH ELEVATION
 A41 SCALE: 1/4"=1'-0"

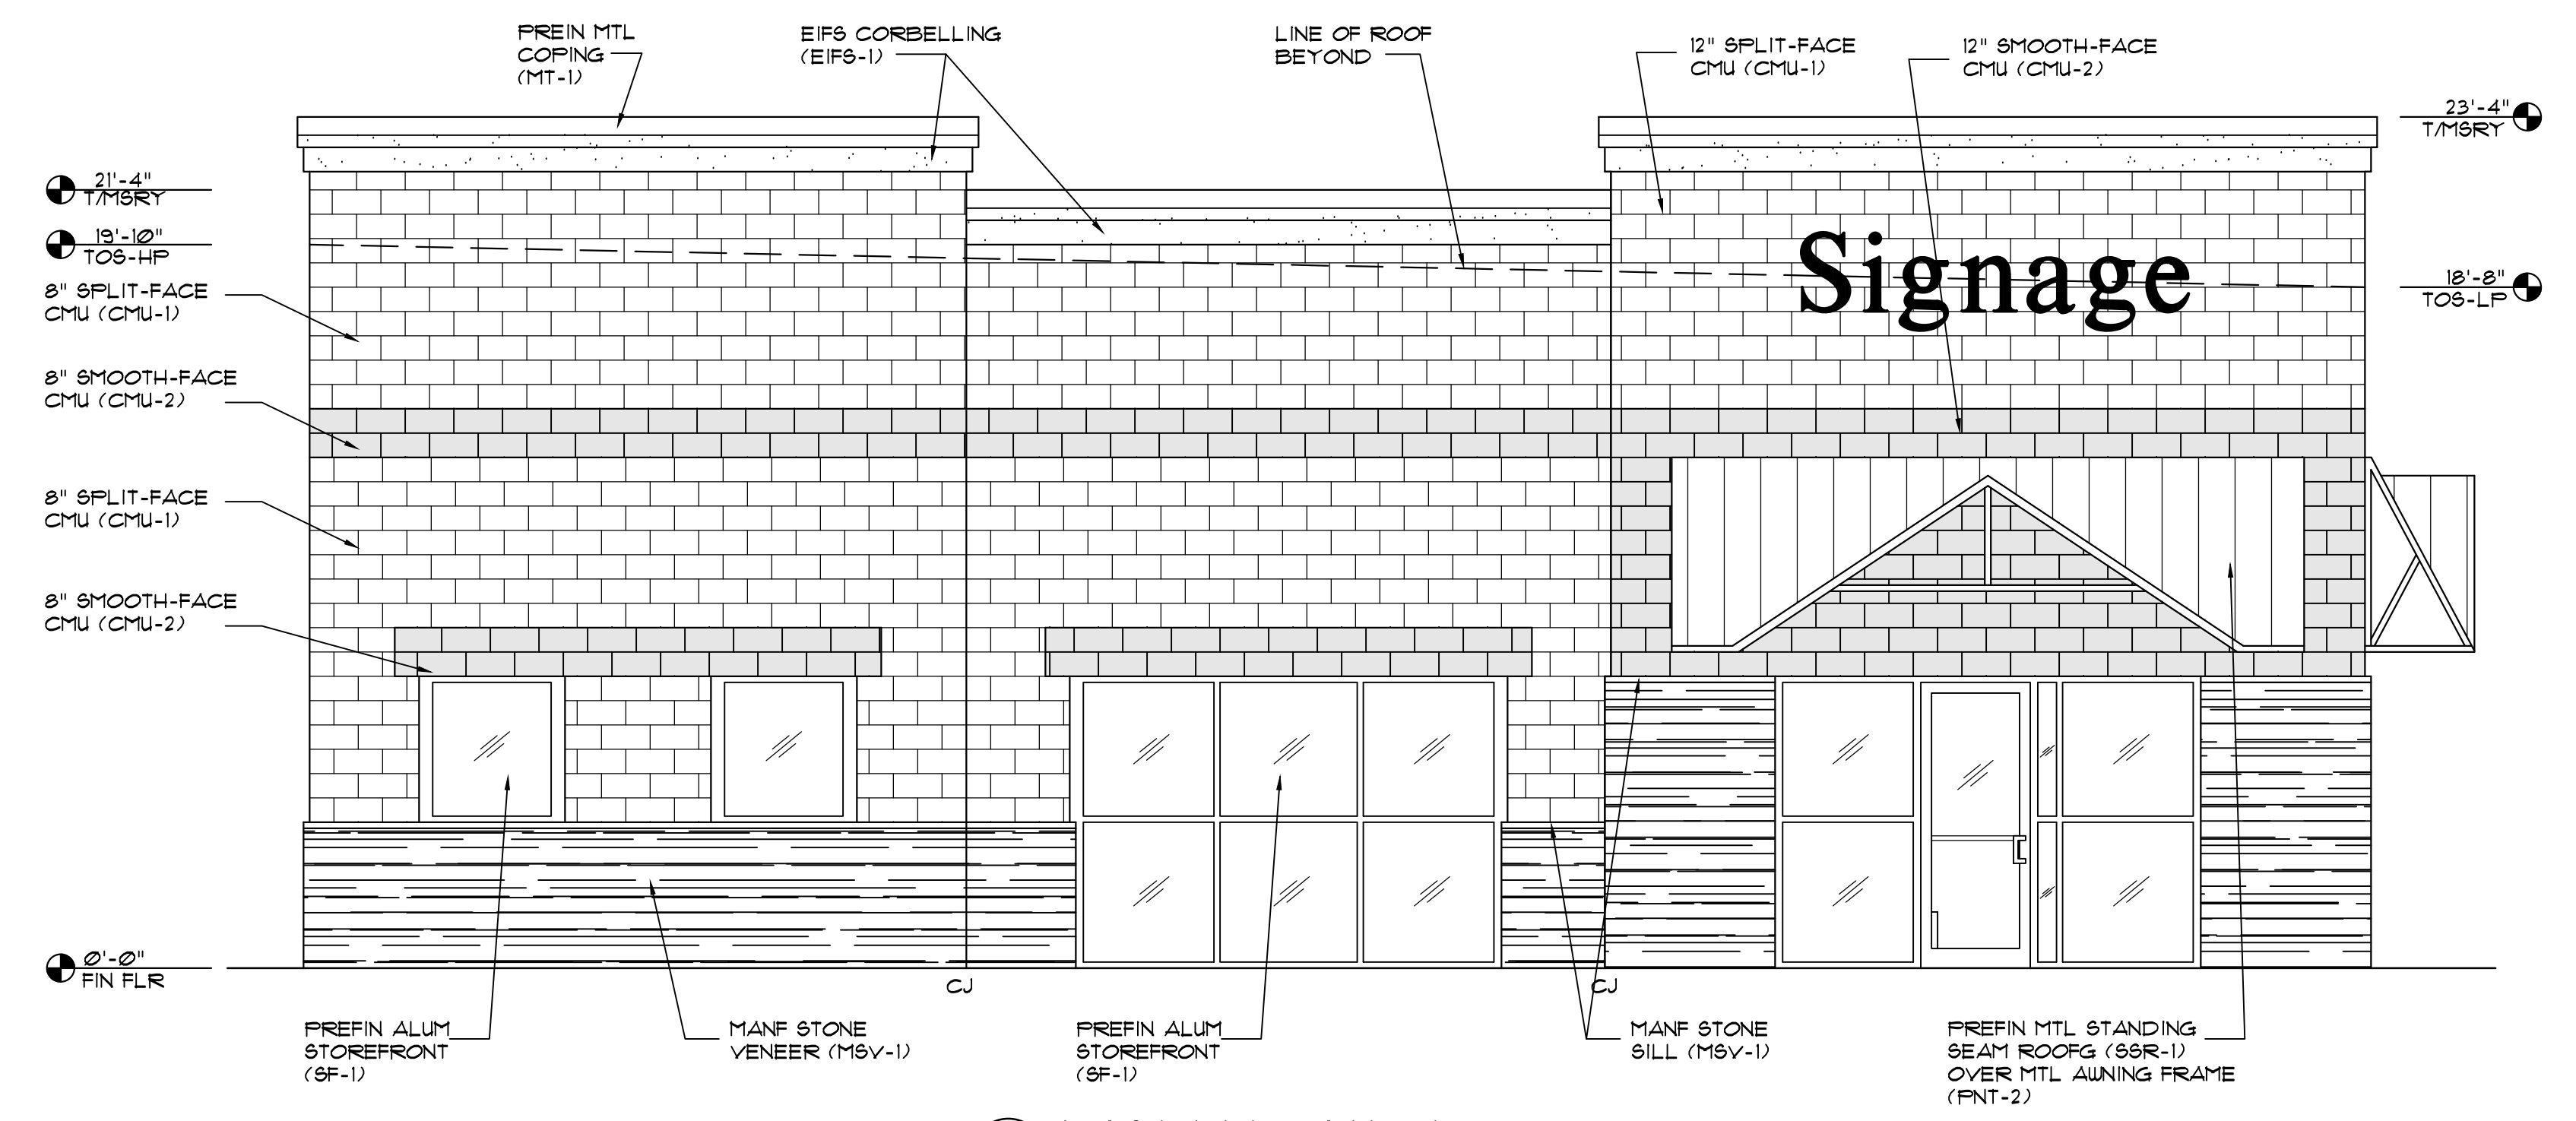

2 EAST ELEVATION
 A41 SCALE: 1/4"=1'-0"