
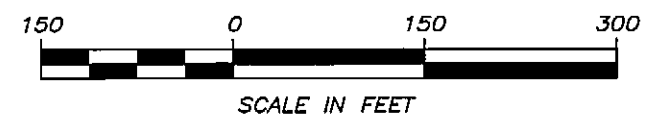


| CURVE TABLE | | | | |
|-------------|------------|-----------|---------------|------------|
| C 1 | R=684.04' | L=185.84' | S 55°39'46" E | CH=185.27' |
| C 2 | R=290.66' | L=56.21' | S 42°24'48" E | CH=56.12' |
| C 3 | R=867.85' | L=170.02' | S 31°19'30" E | CH=169.75' |
| C 4 | R=485.89' | L=121.19' | S 31°05'16" E | CH=120.87' |
| C 5 | R=1201.80' | L=101.44' | S 35°48'53" E | CH=101.41' |
| C 6 | R=2015.05' | L=30.02' | N 15°50'04" E | CH=30.02' |
| C 7 | R=867.85' | L=64.05' | S 34°49'23" E | CH=64.03' |
| C 8 | R=867.85' | L=105.97' | S 29°12'39" E | CH=105.91' |

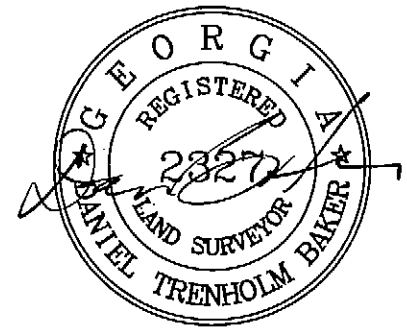

O.C.G.A. §15-6-67,3(d) APPROVAL IS REQUIRED TO RECORD THIS SURVEY

| | |
|--------------------|------------|
| DATE | : 12-14-05 |
| SCALE | : 1"=150' |
| DRAWN BY | : DTB |
| CHECKED BY | : DTB |
| 015\bailey-sugar\4 | |

ORIGINAL DIVISION SURVEY FOR:
E. ANNE BAILEY et.al.

DANIEL BAKER, PC
LAND SURVEYORS

Post Office Box 2047
CARTERSVILLE, GEORGIA 30120
(770) 382-5969

LOCATED IN L.L. 291
22nd DIST., 2nd SECT.,
BARTOW COUNTY, GA.

THIS PLAT IS PREPARED FROM A FIELD SURVEY USING A FIVE SECOND DIGITAL THEODOLITE AND ELECTRONIC DISTANCE METER; LINEAR PRECISION OF TRAVERSE: 1/32,062 ; ANGULAR PRECISION: 24" √n. THE TRAVERSE WAS ADJUSTED USING THE COMPASS RULE. LINEAR PRECISION OF THIS PLAT: 1/149,405. MATTERS OF TITLE ARE EXCEPTED.