


7/198 Revised 8-6-79 Study Offices

PROPERTY OF

N. D. Abernathy

ALL OF LAND LOTS 179, 182, 183, & 251, AND PART OF LAND LOT 184, 4TH. DISTRICT, 3RD. SECTION, BARTOW CO., GA.

******Please note Property For Sale is shown as Lot 17. All information is deemed reliable, however it cannot be guaranteed.******

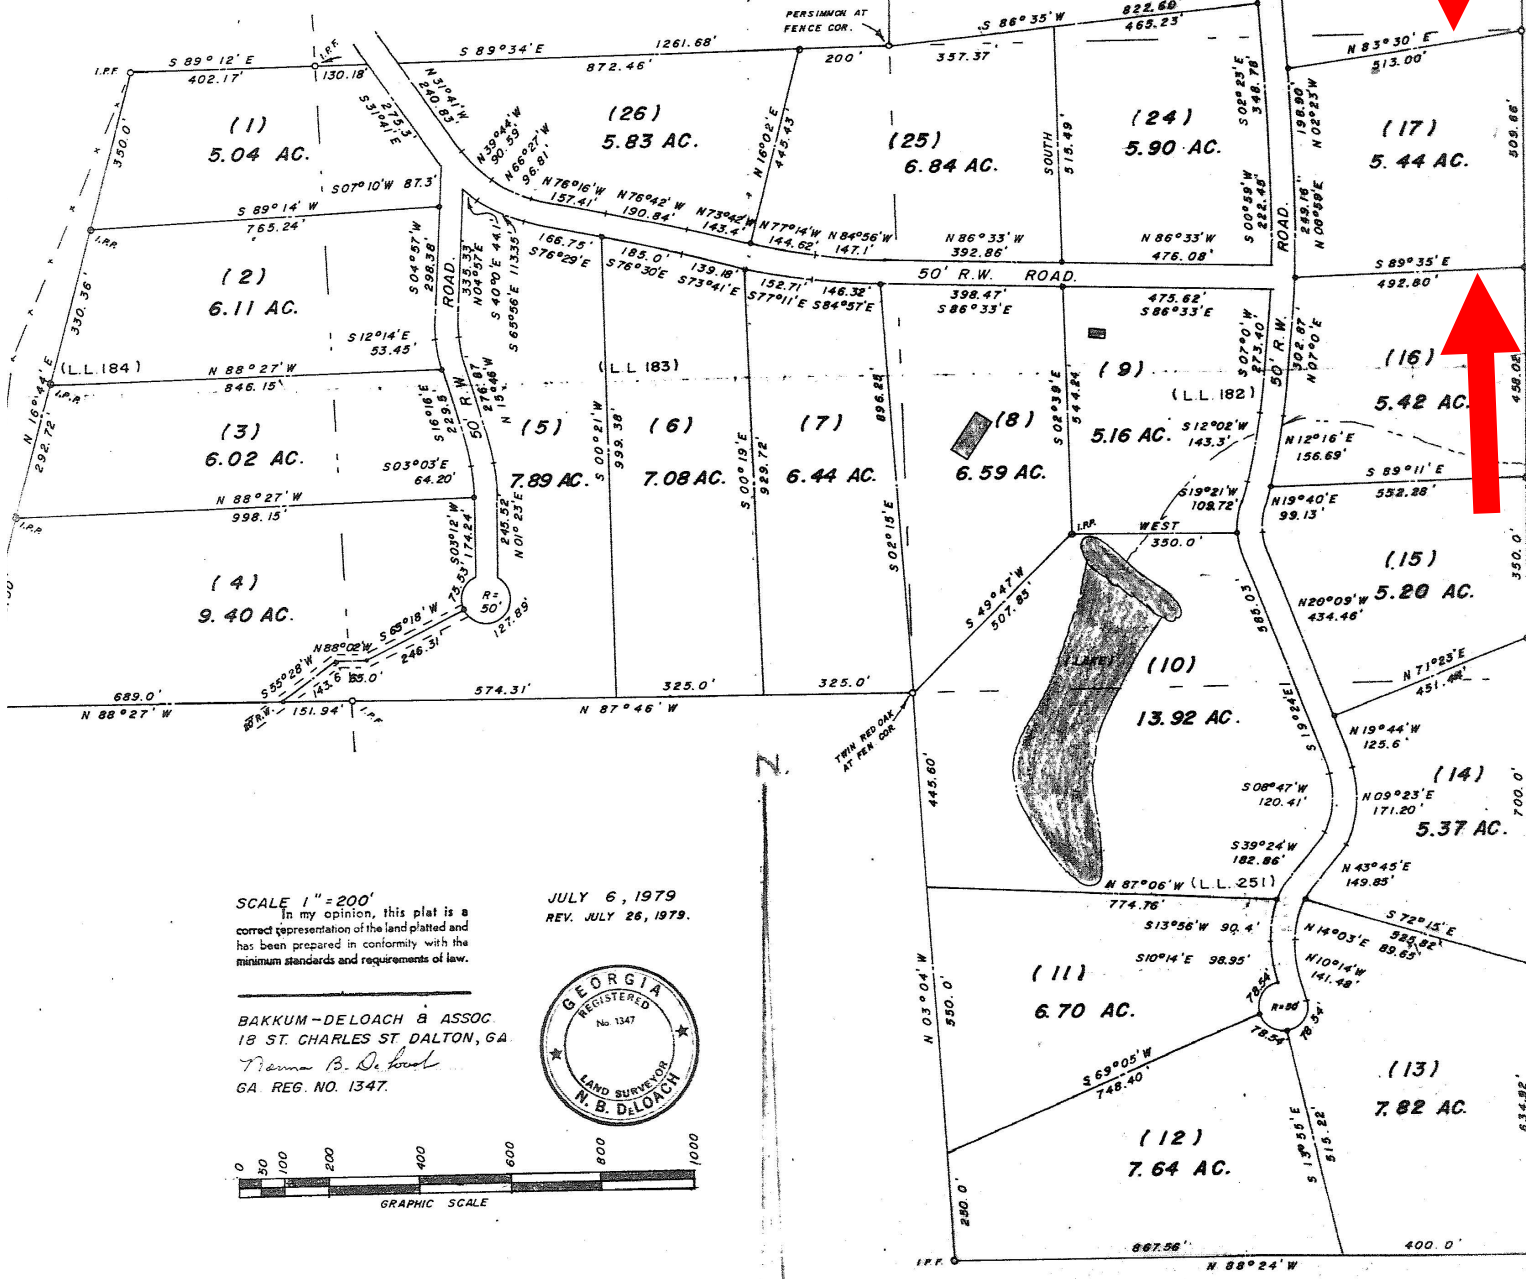

SCALE 1" = 200'
In my opinion, this plat is a correct representation of the land platted and has been prepared in conformity with the minimum standards and requirements of law.

JULY 6, 1979
REV. JULY 26, 1979.

BAKKUM-DELOACH & ASSOC.
18 ST. CHARLES ST DALTON, GA.
Norman B. DeLoach
GA REG. NO. 1347.

