


72  
A.G. Thornton  
11/00/1987

A. G. THORNTON  
In Land Lots 152, 173 & 188,  
14th. District, 3rd. Section, Gordon  
County, Georgia.

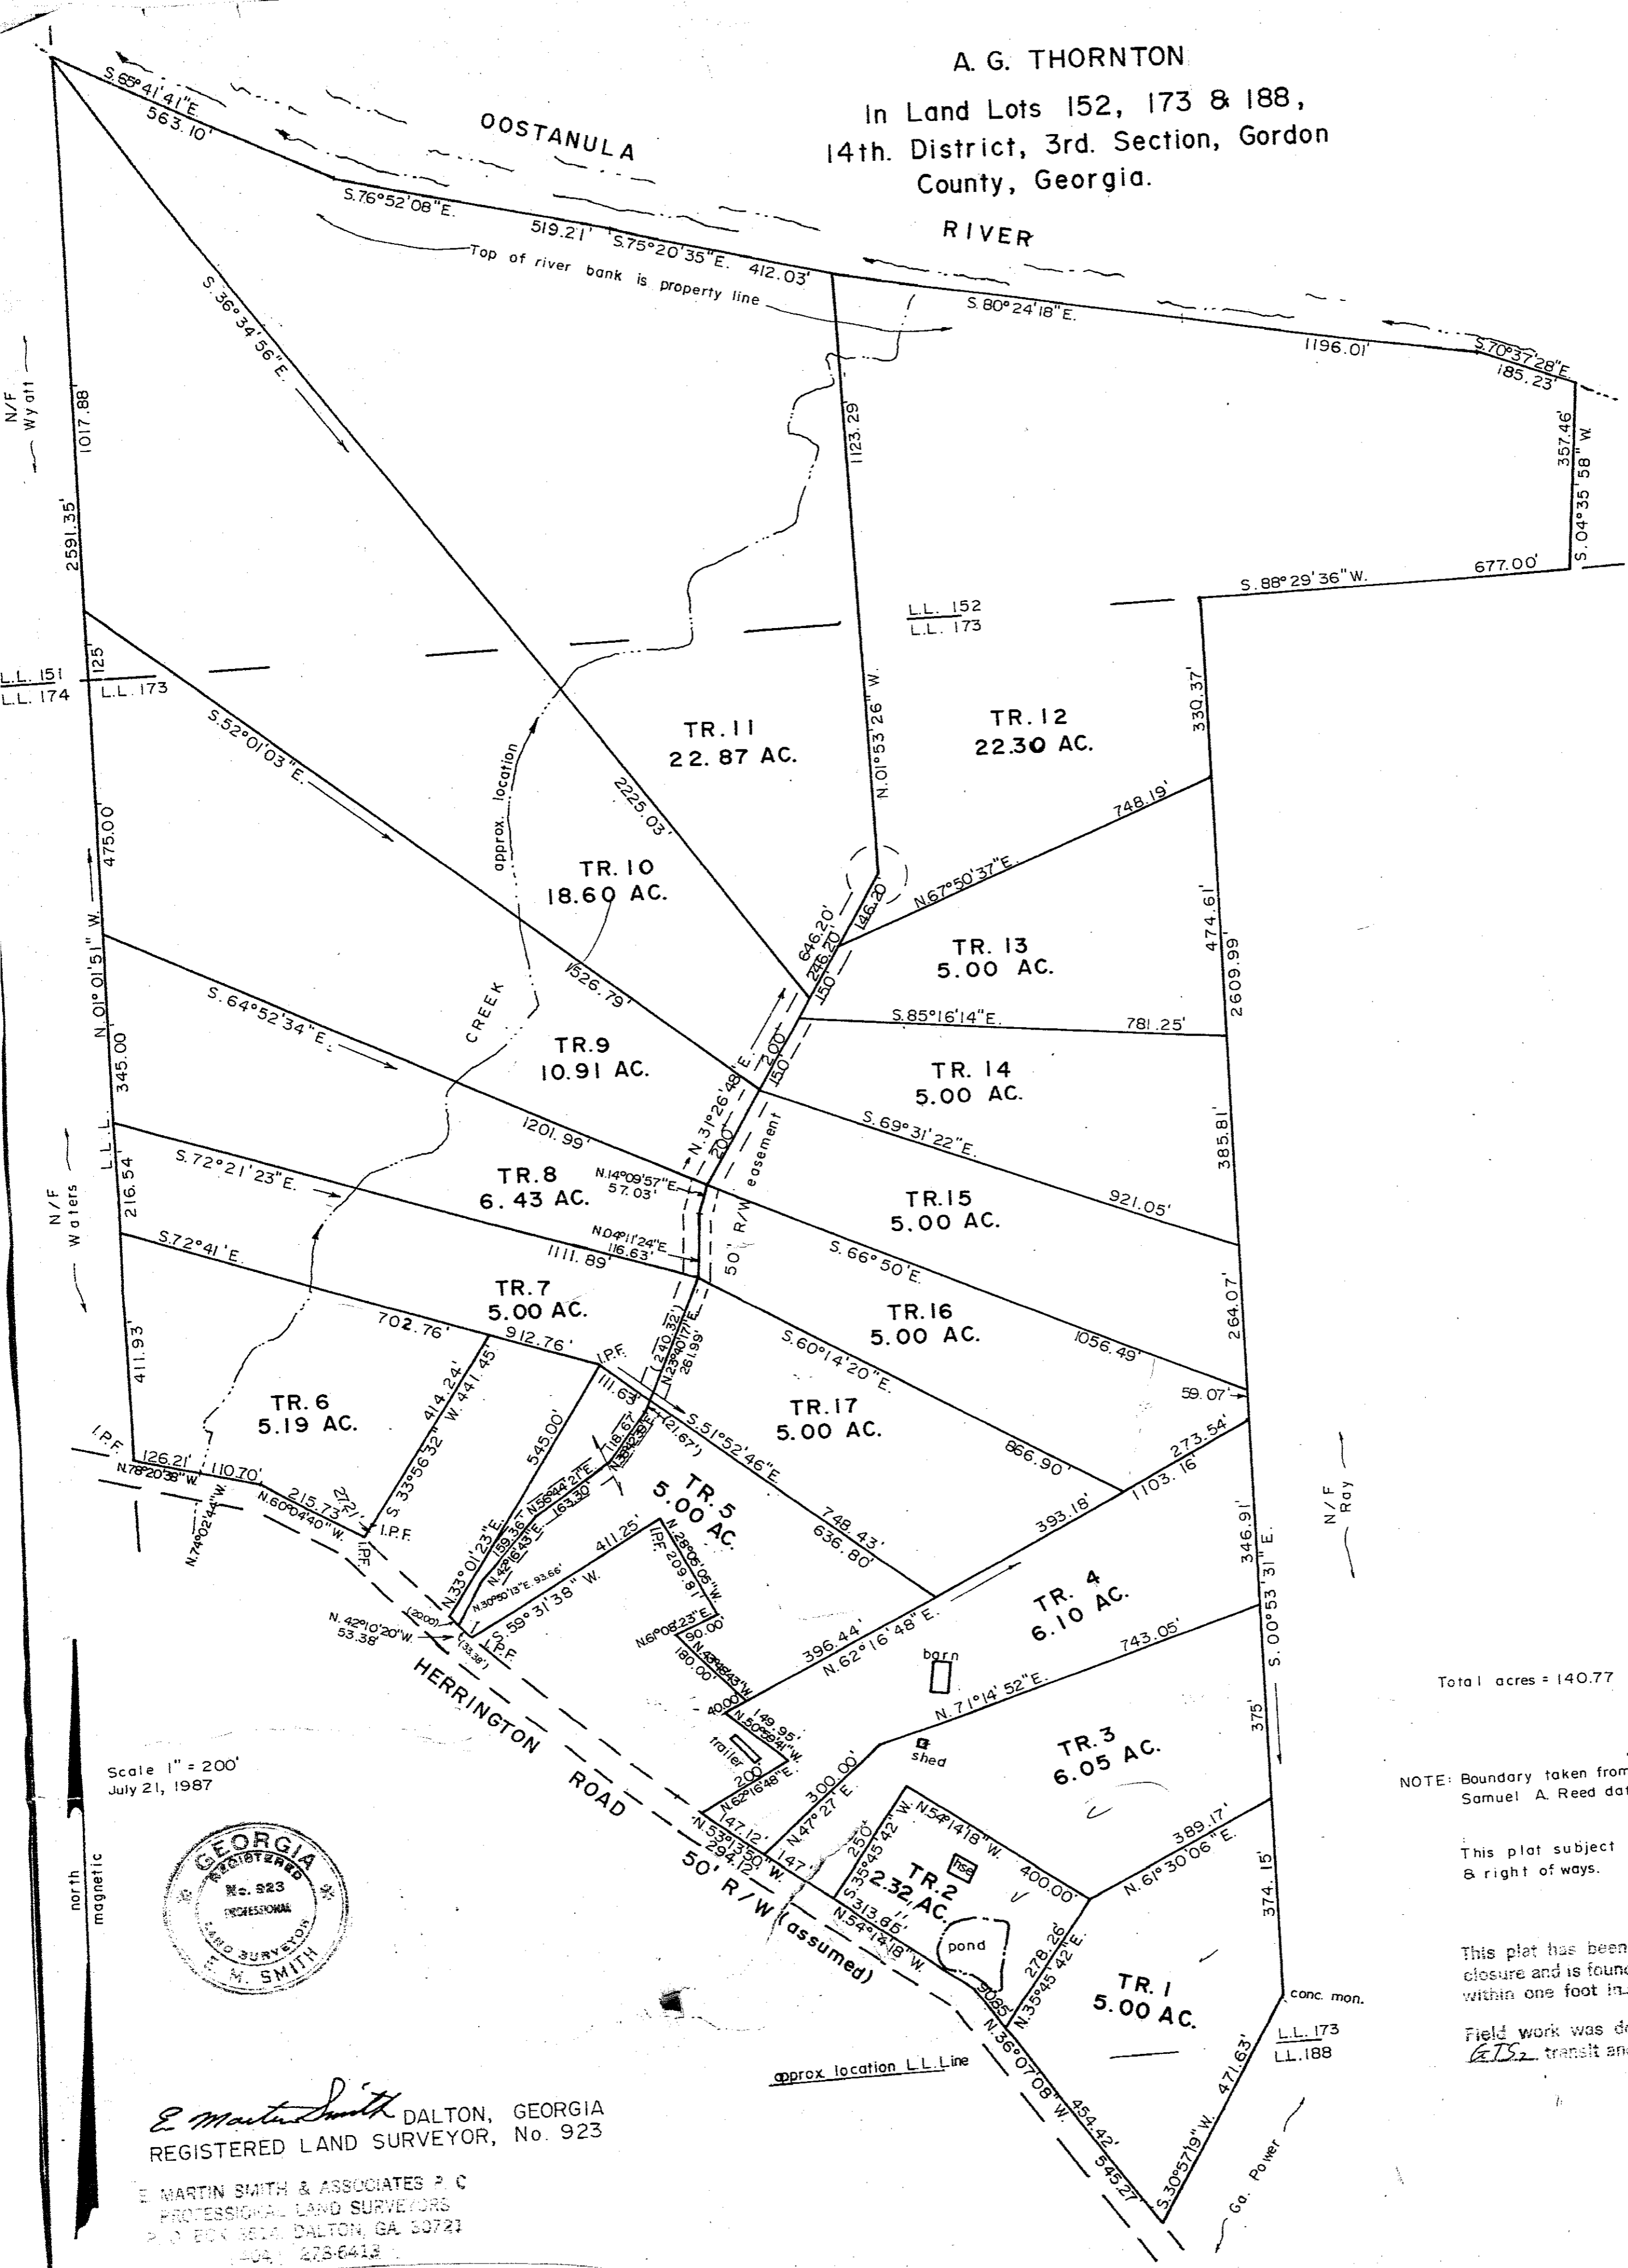

Total acres = 140.77

NOTE: Boundary taken from plat by Samuel A. Reed dated 10/11/85.

This plat subject to all easements & right of ways.

This plat has been calculated for closure and is found to be accurate within one foot in 6,000 feet.

Field work was done by using a Leica transit and a EDM chain.

Scale 1" = 200'  
July 21, 1987



*E. Martin Smith*  
DALTON, GEORGIA  
REGISTERED LAND SURVEYOR, No. 923

E. MARTIN SMITH & ASSOCIATES P.C.  
PROFESSIONAL LAND SURVEYORS  
P.O. BOX 3514 DALTON, GA. 30721  
404-273-6413