

MARIE B. DONOVAN

0.333 ACRE

ASPHALT  
PARKING  
LOT



SANDERSVILLE METHODIST CHURCH

GEORGIA, WASHINGTON COUNTY  
I hereby certify that the within instrument was filed for  
record on JUN 27 2006 at 11:00  
o'clock a.M.  
Was recorded in Plat book 2-C on  
page 207 on JUN 27 2006  
Thomas S. Barker, Jr.  
Joy H. Conner Clerk S.C. Wash. Co., Ga.

- LEGEND**
- IRON PIN FOUND ( AS DESCRIBED )
  - ⊙ IRON PIN SET ( 3/8" REBAR )
  - COMPUTED POINT

EQUIPMENT USED FOR MEASUREMENTS:  
ANGULAR LIETZ SET 3  
LINEAR LIETZ SET 3

THE FIELD DATA UPON WHICH THIS MAP OR PLAT IS BASED HAS A  
CLOSURE PRECISION OF ONE FOOT IN 26.812 FEET, AND AN  
ANGULAR ERROR OF 11 SEC PER ANGLE POINT, AND WAS ADJUSTED  
USING THE LEAST SQUARES RULE.  
FIELD WORK COMPLETED 06-23-06  
THIS MAP OR PLAT HAS BEEN CALCULATED FOR CLOSURE AND IS  
FOUND TO BE ACCURATE WITHIN ONE FOOT IN 83.750 FEET.

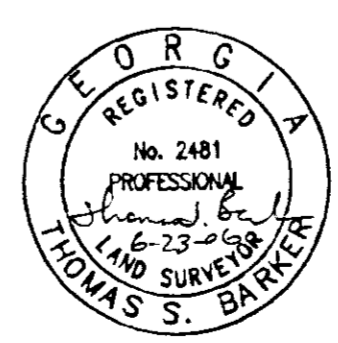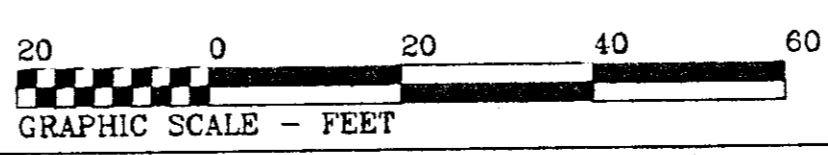

PLAT OF SURVEY FOR	<b>BARKER &amp; ASSOCIATES LAND SURVEYORS, INC.</b>
<b>E. ALLEN SMITH</b>	147 EAST CHURCH STREET SANDERSVILLE, GA 31082 478-552-2941
LOCATED IN THE CITY OF SANDERSVILLE	JOHN F. BARKER, JR. - RLS #2308 THOMAS S. BARKER - RLS #2481
97TH G.M.D.	SCALE: 1" = 20'
WASHINGTON COUNTY, GEORGIA	DATE: 06-23-06
	DRAWN BY: JMC CHK'D BY: JSB
	JOB NO.: MAP NO.: